
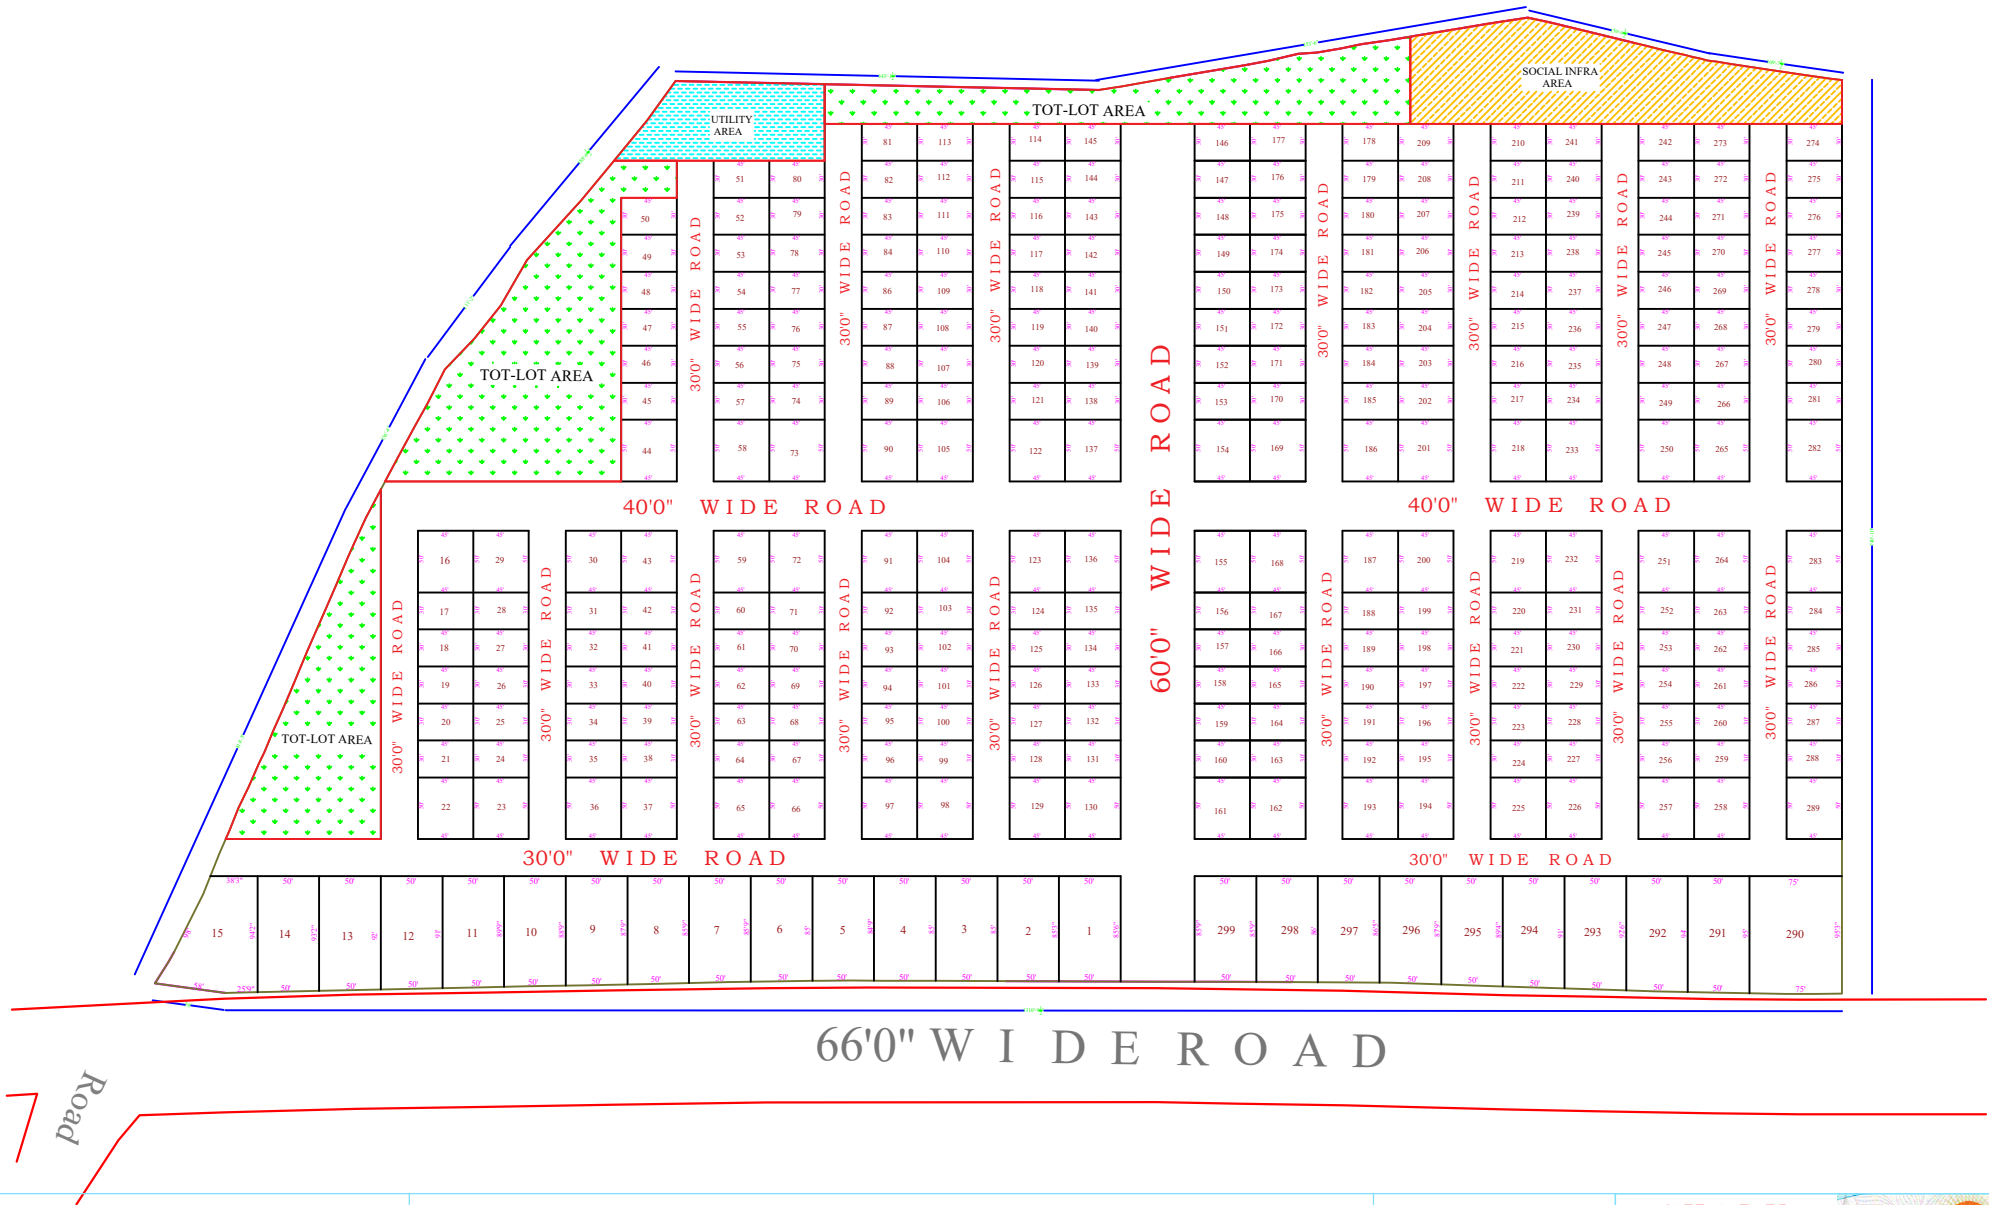


LAYOUT PLAN SHOWING IN SURVEY PLAN IN SY. NO'S. 430, 431, 432, 433, 434, 435, 436 & 438
SITUATED AT CHOWLAPALLY VILLAGE, FAROOQNAGAR MANDAL, RANGAREDDY DIST, TS.

AREA STATEMENT :-

SITE AREA		:	97917.54	SQ.YDS		81871.53	SQ.MTS
PLOTS AREA	(60.31 %)	-	59057.64	SQ.YDS.	/	49379.70	SQ.MTS.
ROADS AREA	(28.59 %)	-	27993.07	SQ.YDS.	/	23405.77	SQ.MTS.
OPEN AREA	(7.52%)	-	7371.33	SQ.YDS.	/	6163.37	SQ.MTS.
SOCIAL INFRA AREA	(2.52%)	-	2469.43	SQ.YDS.	/	2064.75	SQ.MTS.
UTILITY AREA	(1.06%)	-	1026.07	SQ.YDS.	/	857.93	SQ.MTS.

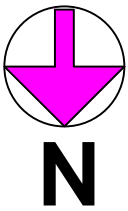

CLIENT :

FAROOQNAGAR.

PROJECT :

PROPOSED RESIDENCE AT HYD.

AREAS :

COVERED / SLAB :- 0000.00 SFT.

DATE :- 23-07-2026.

DRAWN BY :- SREE.

CHECKED BY :- CHARY

CHARY
CONSULTANT
8019265642



My Designers
ARCHITECTS & ENGINEERS
INTERIOR DESIGNERS
BESIDE ANU FURNITURE ROAD
NEAR VIDYA NURSING HOME
B.H.E.L., CHANDANAGAR,
HYD-50, TELANGANA STATE.,
mydesigners.ts@gmail.com